

NOTICE OF SERVICE INTERRUPTION/WORK FORM

Date of Request (yyyy/mm/dd): _____		Requester: _____	
Start Date – End			
Start Date (yyyy/mm/dd) _____ Time (s) _____		Notes _____	
End Date (yyyy/mm/dd) _____ Time (s) _____		_____	
Building(s) Affected:	1: _____	2: _____	
	3: _____	4: _____	
Areas/Rooms Affected: _____			
Service to be interrupted:	1: _____	2: _____	
	3: _____	4: _____	
Description/Reason for Project:			
<div style="border: 1px solid black; width: 100%; height: 100%;"></div>			


Contractor: _____	Phone #: _____
Contractor/Project Managers: _____	Phone #: _____

Should you have any questions or concerns, please contact

Notes:

WORK PHASE 2

- WORK PHASE 2:
IN THIS AREA, COMPLETE:
- DEMOLITION
 - ABATEMENT
 - NEW WORK

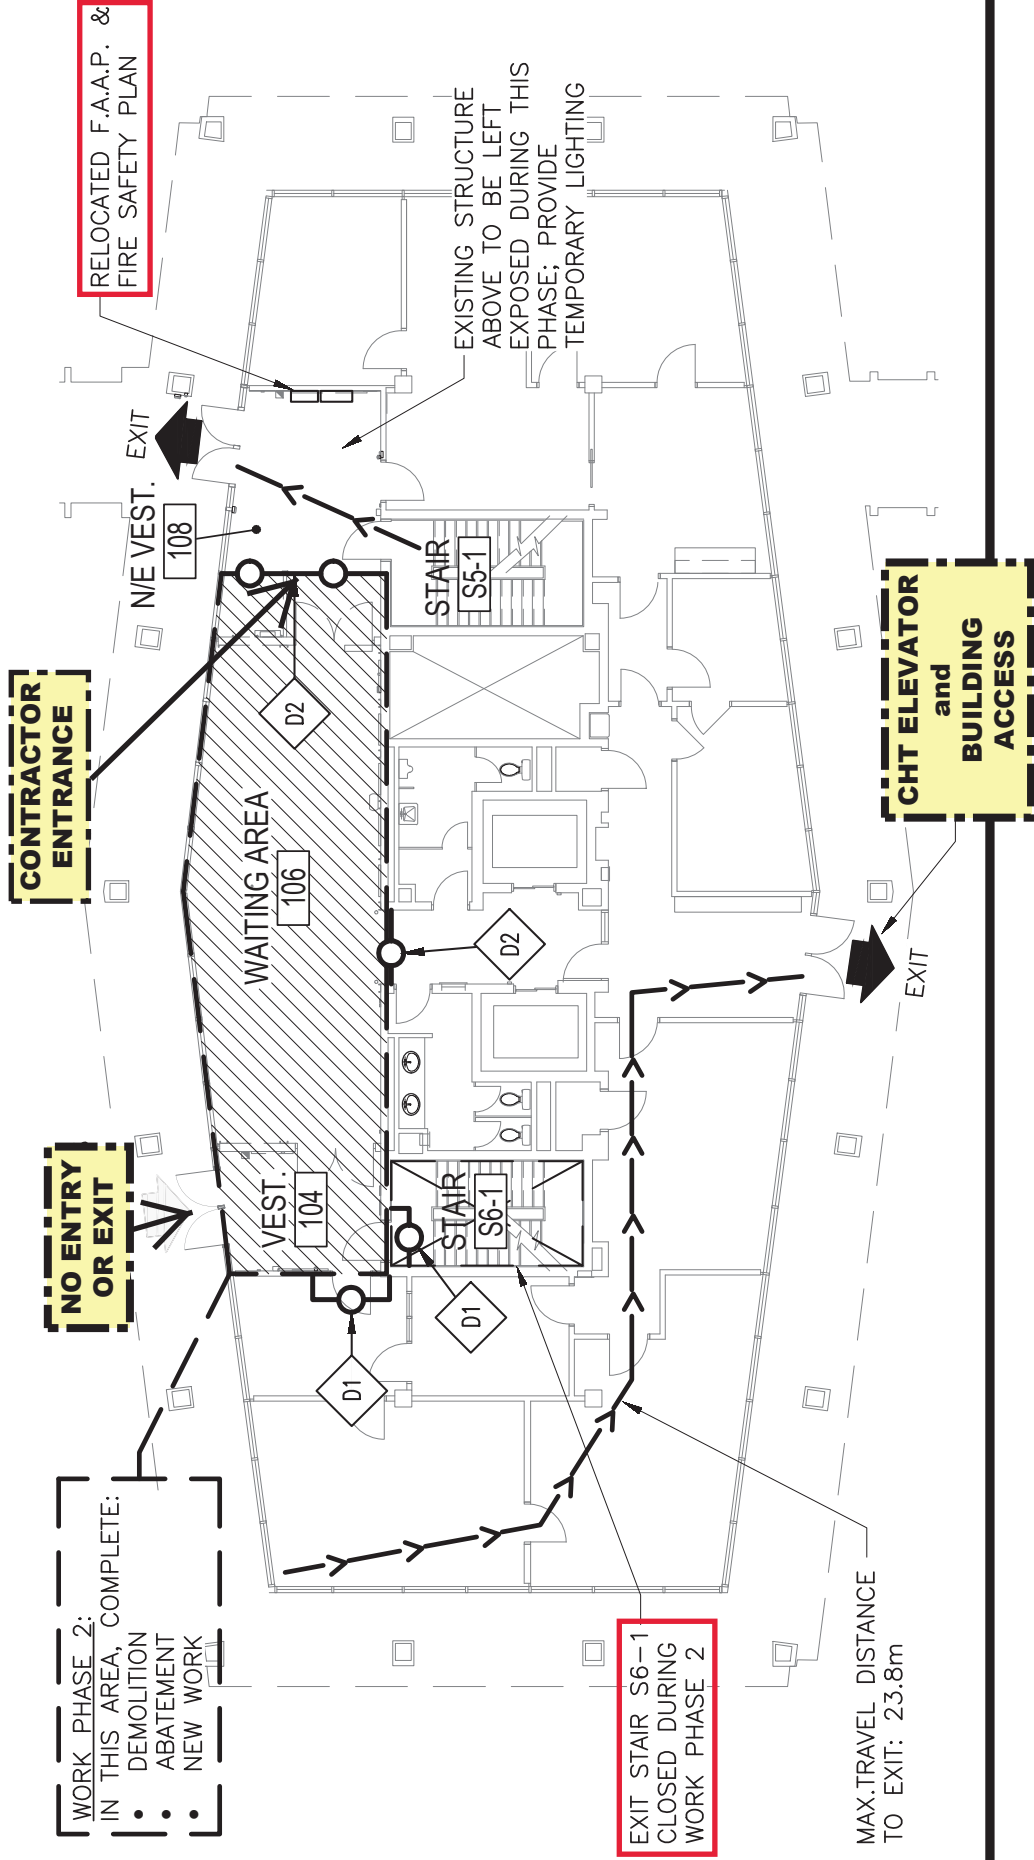

EXIT STAIR S6-1
CLOSED DURING
WORK PHASE 2

MAX. TRAVEL DISTANCE
TO EXIT: 23.8m